

1


2

3


4

5

D

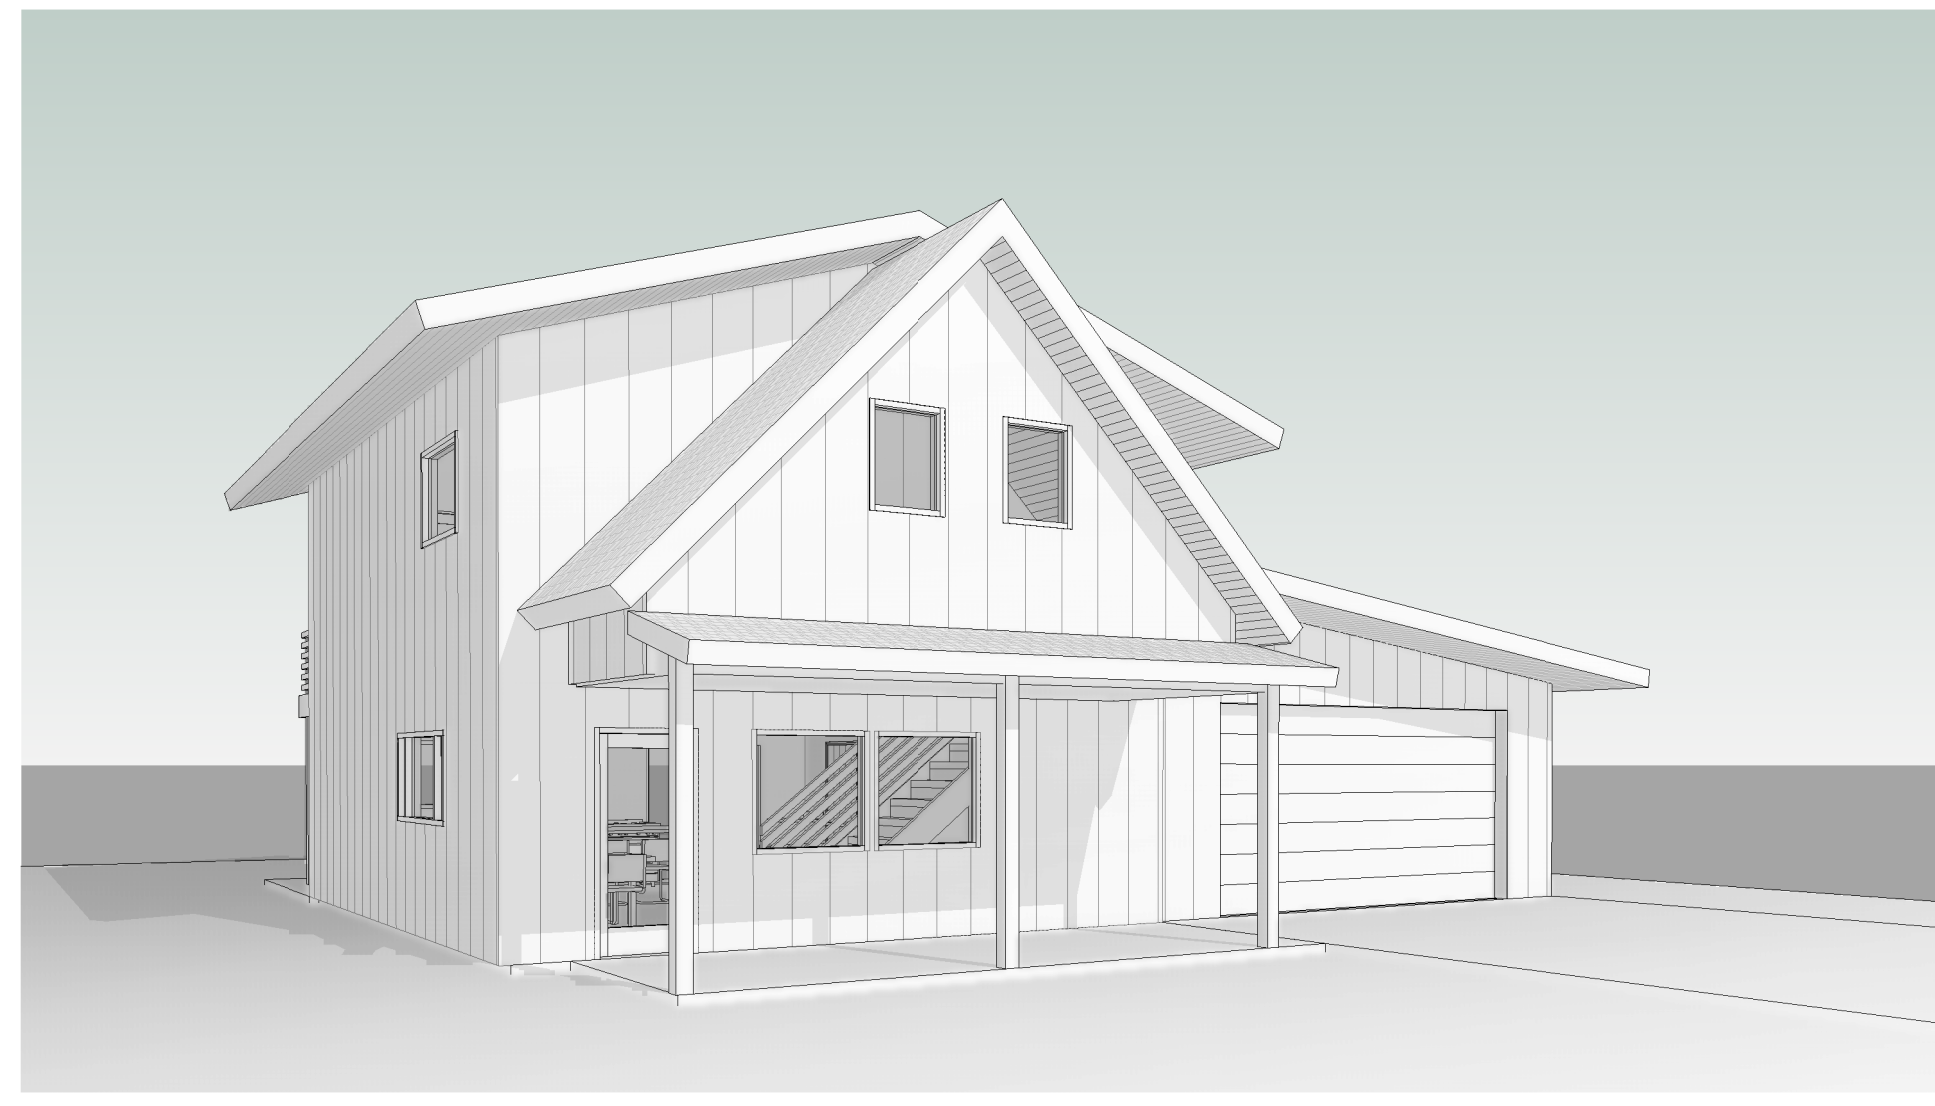


D1 EXTERIOR PERSPECTIVE

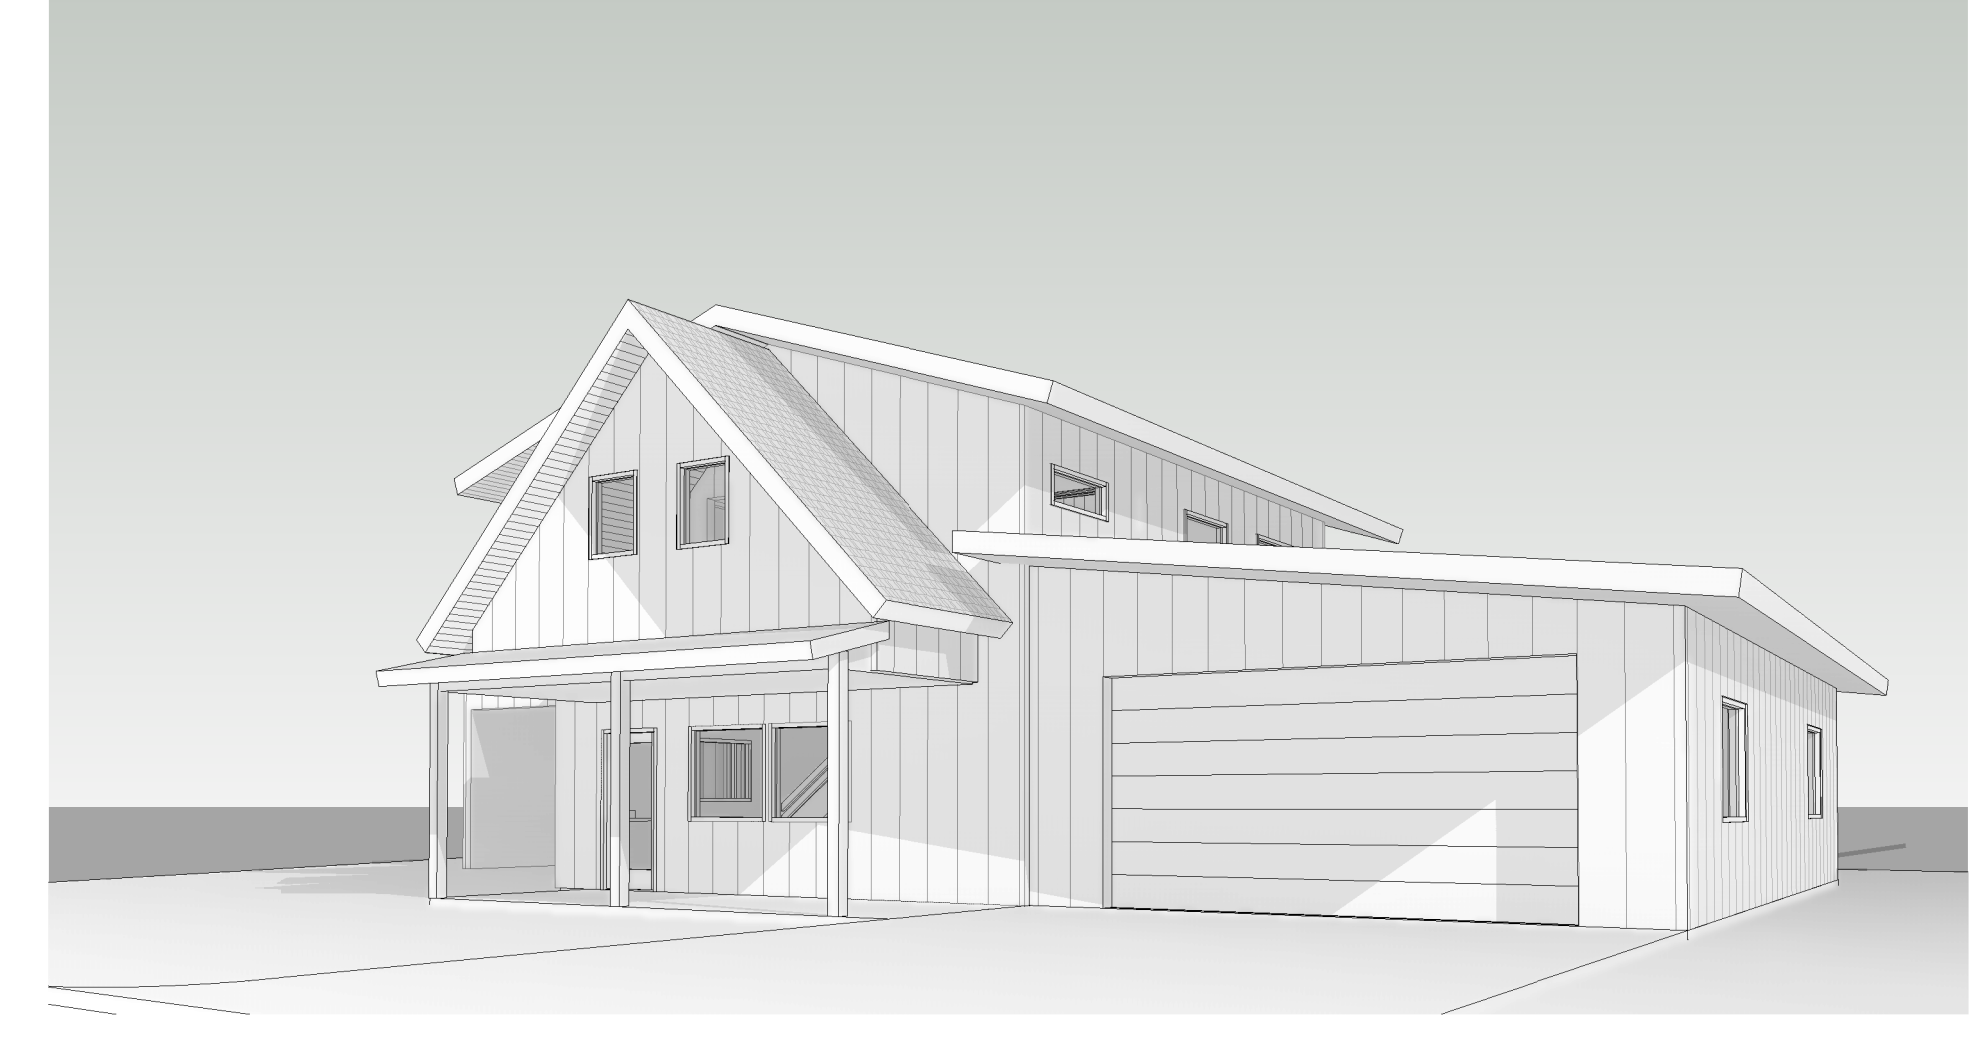


D3 EXTERIOR PERSPECTIVE 2

C

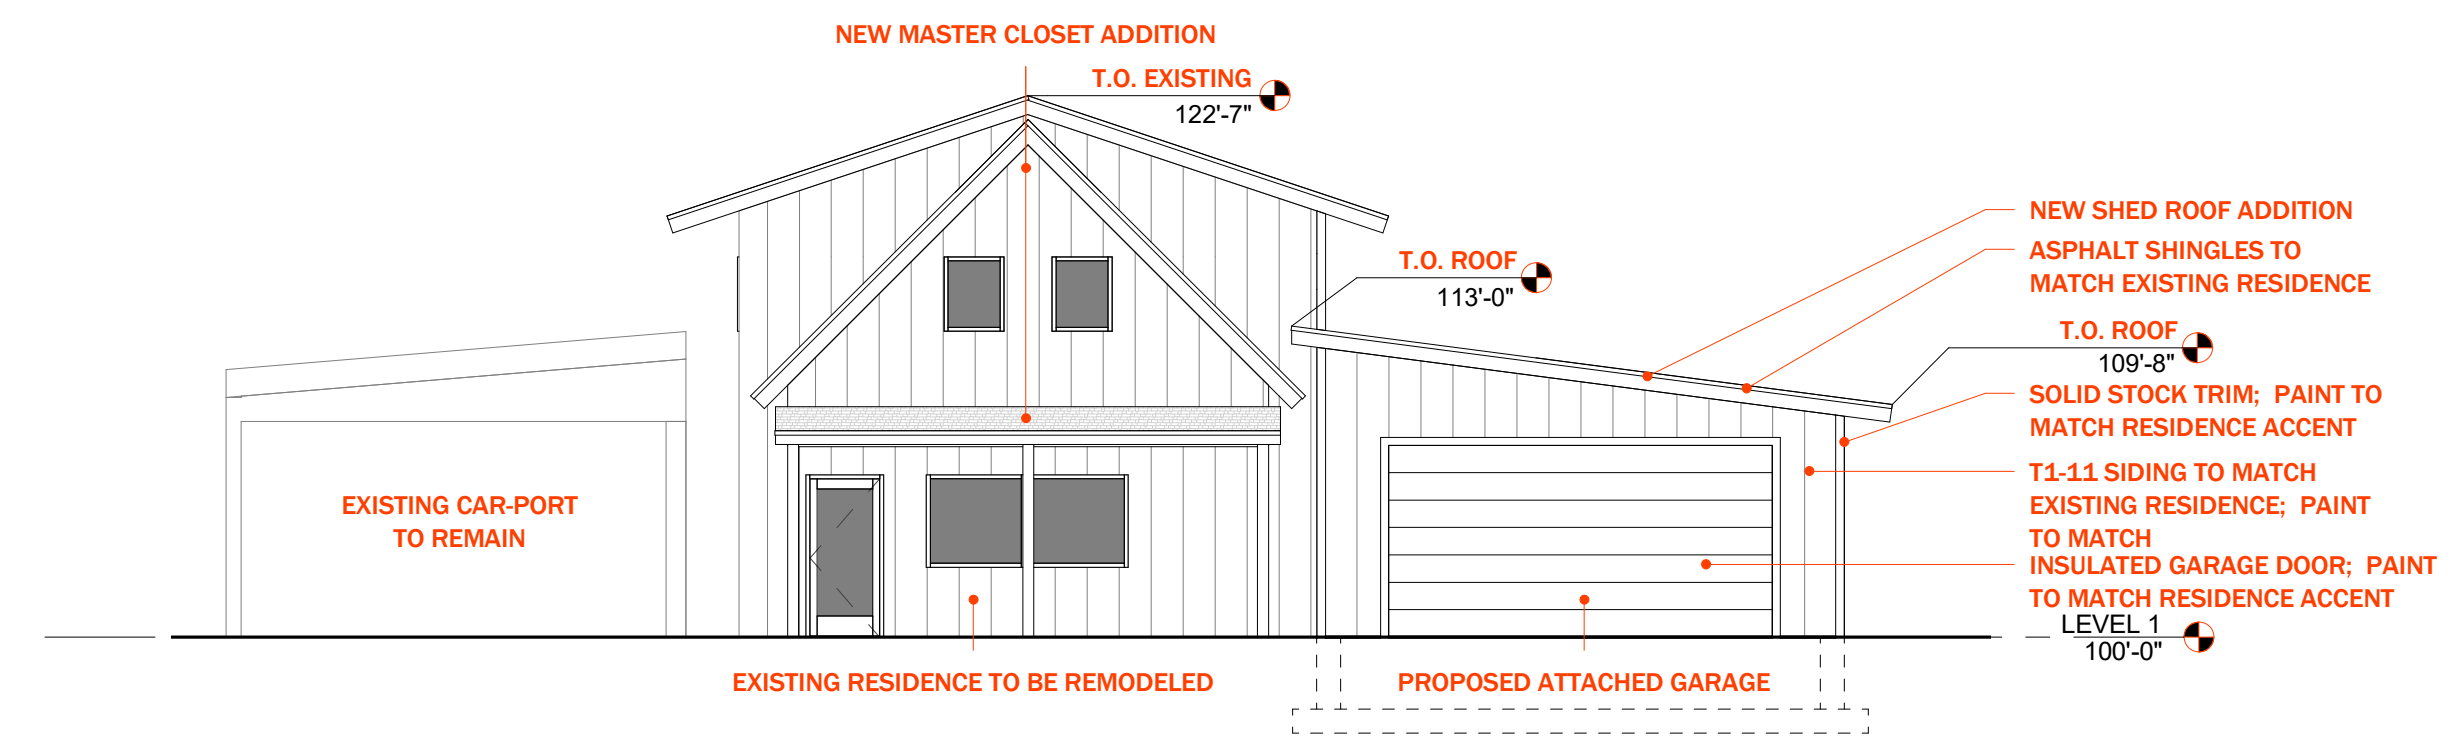


C1 NORTH ELEVATION  
1/8" = 1'-0"

B

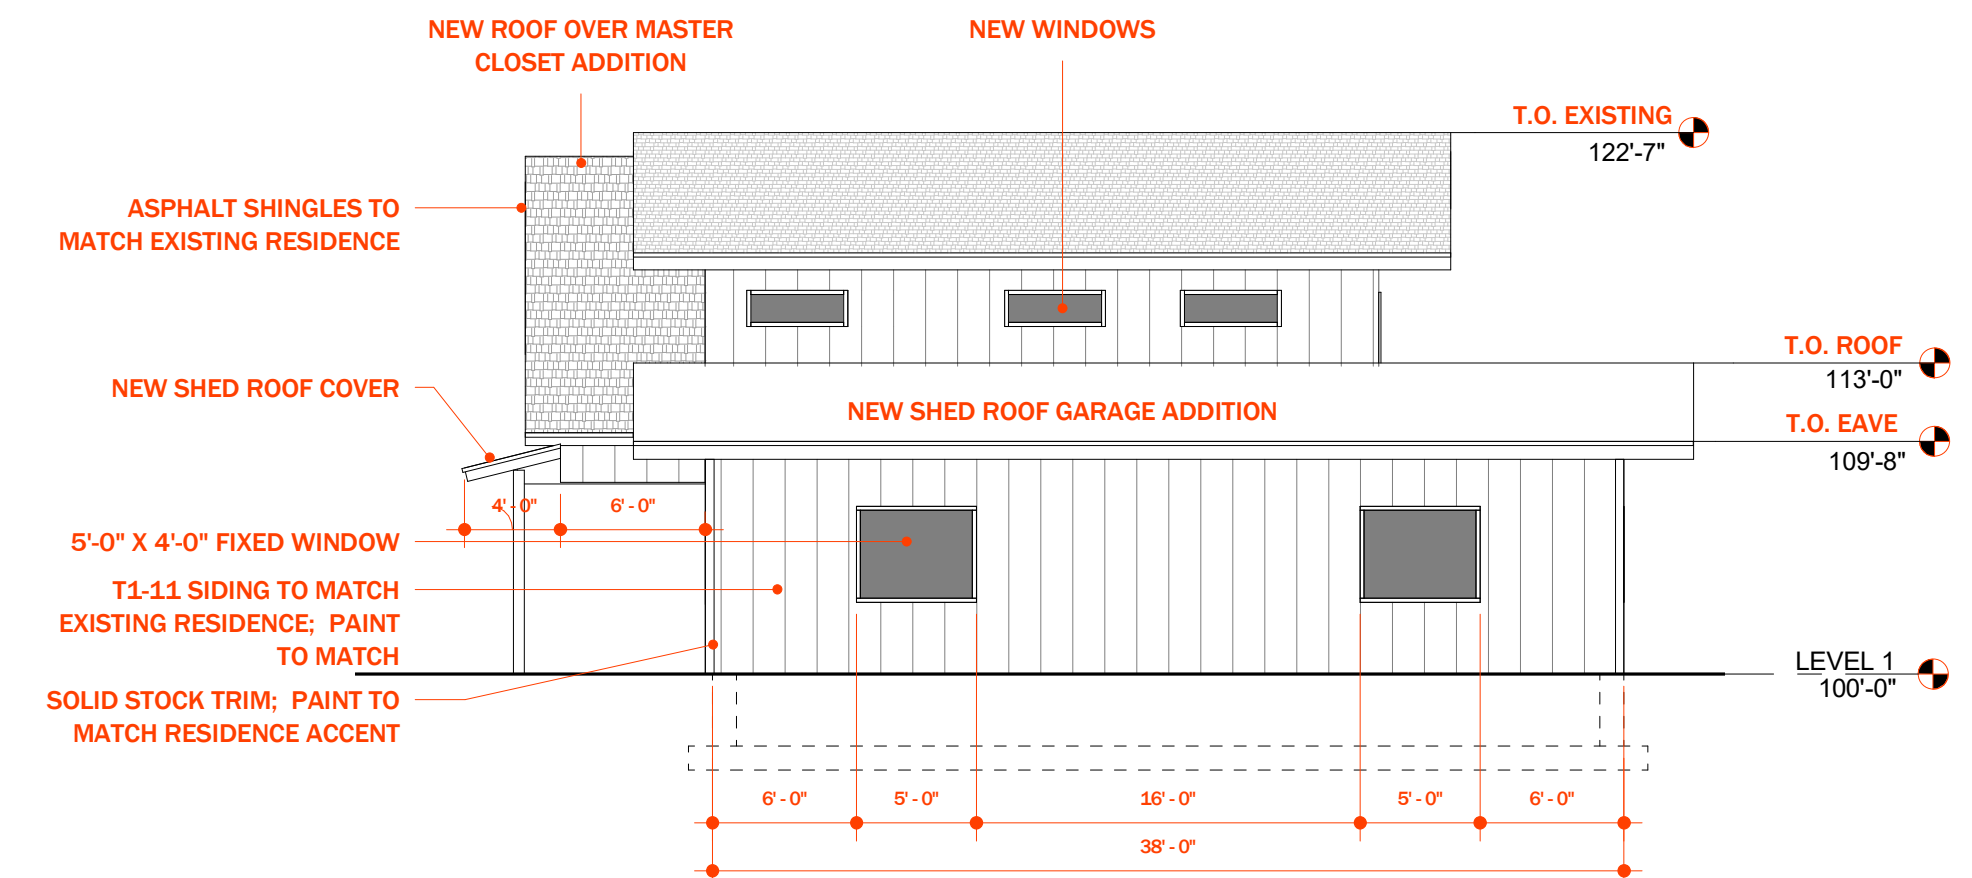


B1 WEST ELEVATION  
1/8" = 1'-0"

A

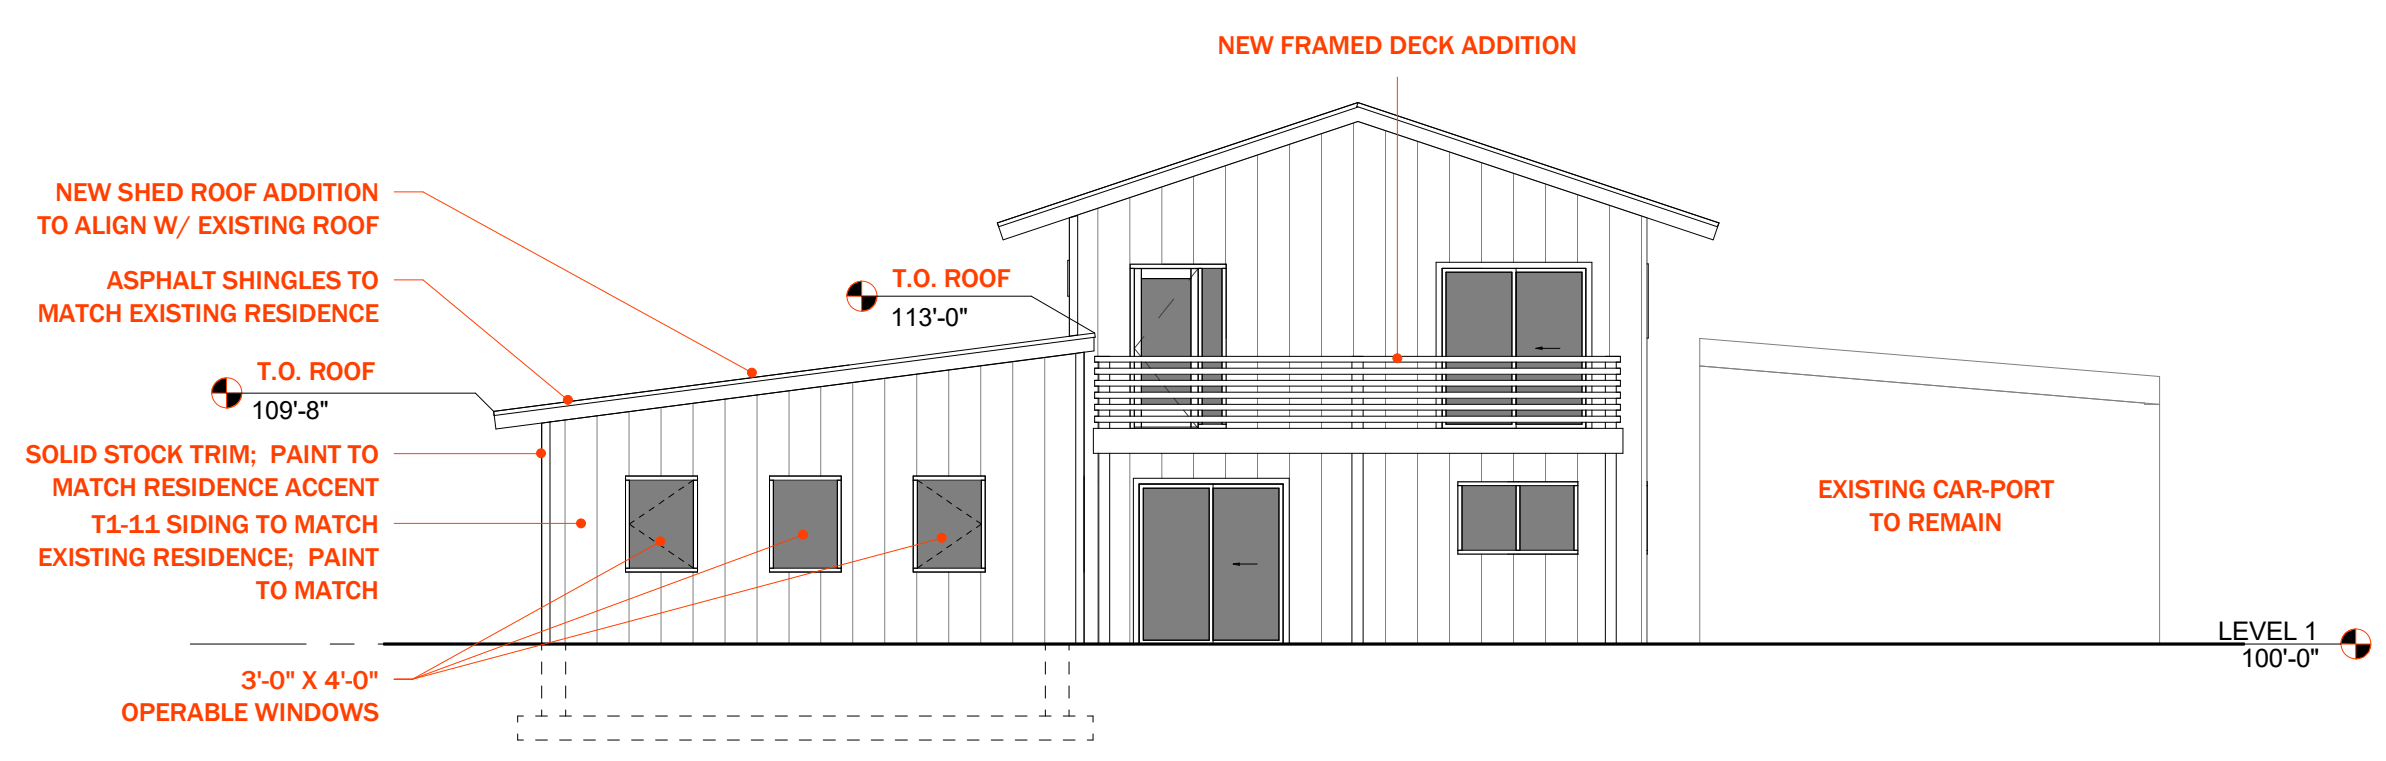


A1 SOUTH ELEVATION  
1/8" = 1'-0"

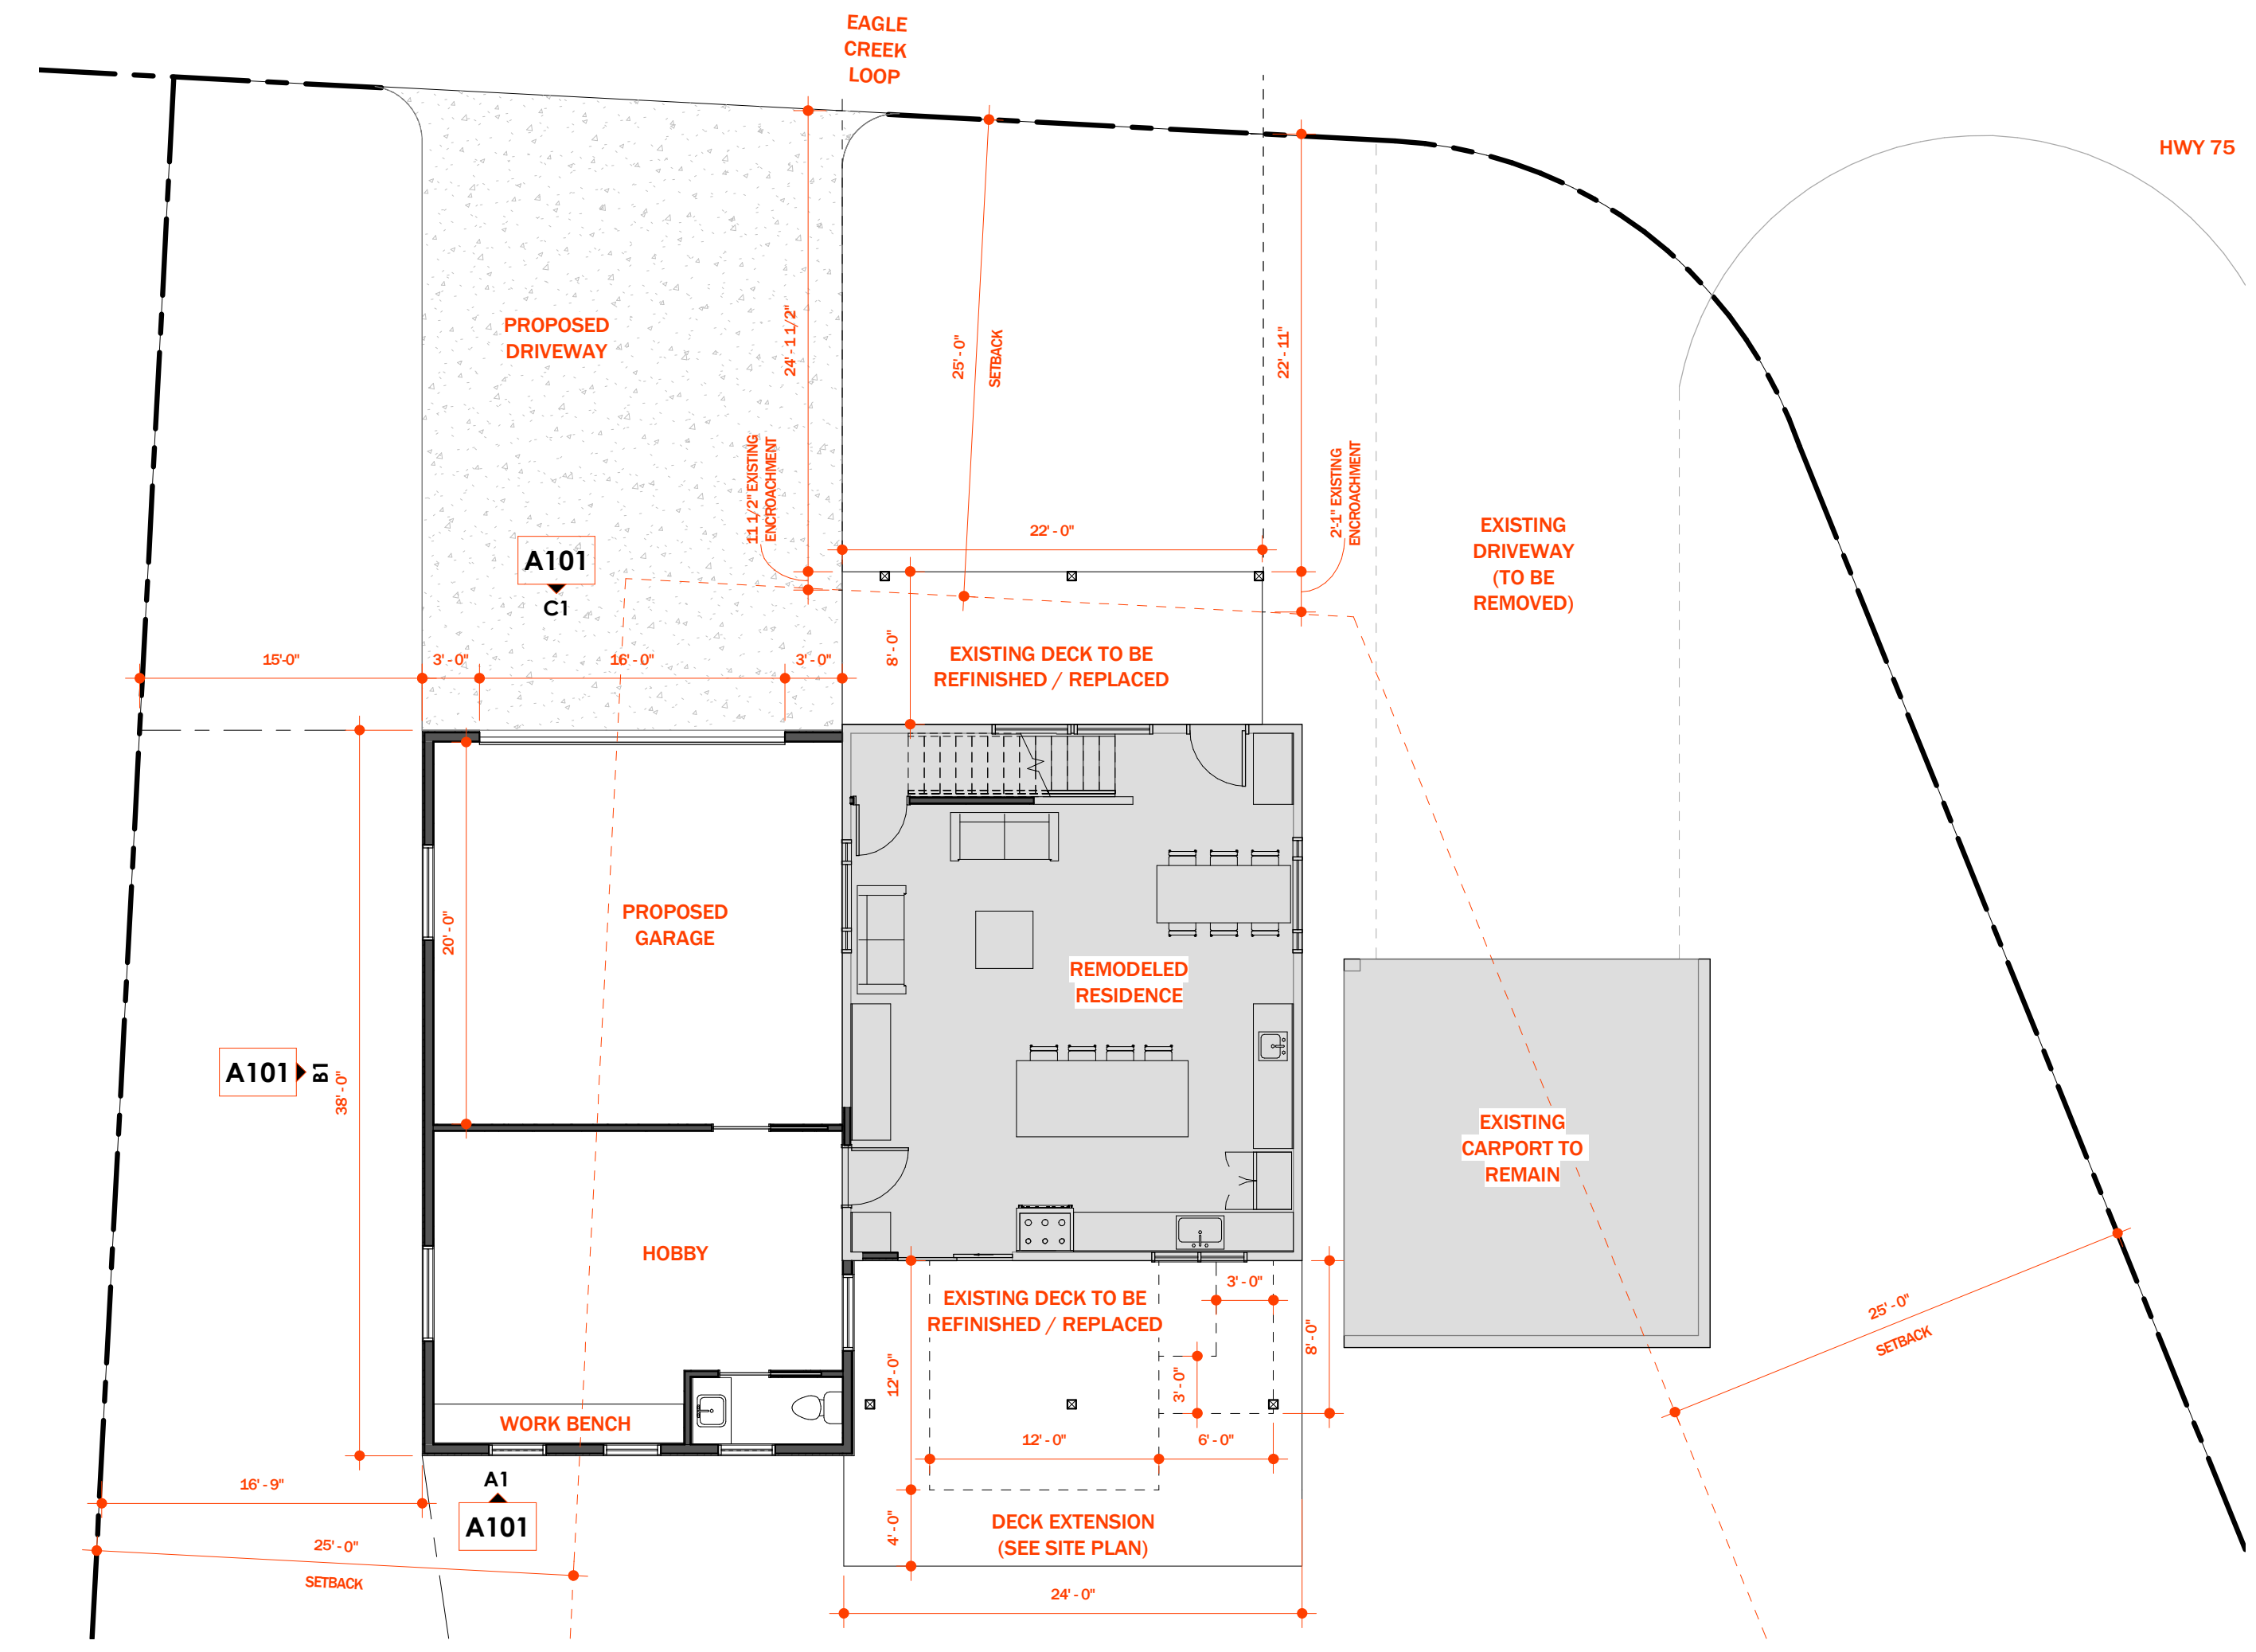

A2 ANNOTATED PLAN - LEVEL 01  
1/8" = 1'-0"

8/30/2021 8:21:44 PM  
 ALL DESIGN, DRAWING, AND CONSTRUCTION INFORMATION IS THE PROPERTY OF ENTITY ARCHITECTS P.L.L.C. AND WILL BE KEPT CONFIDENTIAL AND UNAVAILABLE FOR USE ON ANY OTHER PROJECT WITHOUT THE WRITTEN CONSENT OF ENTITY ARCHITECTS P.L.L.C. CONTRACTORS SHALL BE RESPONSIBLE FOR OBTAINING ALL NECESSARY PERMITS AND APPROVALS FROM THE APPLICABLE AGENCIES AND AUTHORITIES. THE CONTRACTOR SHALL BE RESPONSIBLE FOR OBTAINING ALL NECESSARY PERMITS AND APPROVALS FROM THE APPLICABLE AGENCIES AND AUTHORITIES.

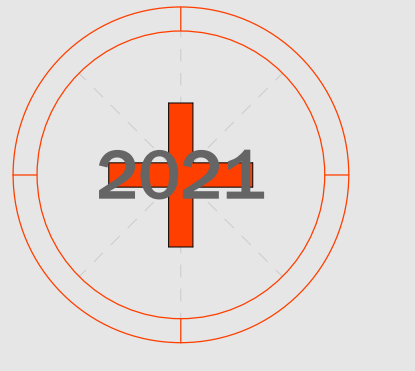

Notes

Revisions

Project North

Scale 1/8" = 1'-0"

GARAGE - PLAN & ELEVATIONS

**A101**

Sheet No. ©2021