

REV.	DATE	BY	DESC
0	5/28/19	JCP	Permit
1	9/03/19	JCP	Permit REV1

SCALE: 1 inch = 100 feet
 UNITS: US Foot
 BASEMAP SOURCE: 2017 LiDAR Hillshade


FINAL SITE PLAN

Big Wood River Restoration Project,
 Broadford Fisherman's Access Area, Blaine County, Idaho

SHEET 8



PO Box 8578, 140 E Broadway, Suite 23, Jackson, WY 83002

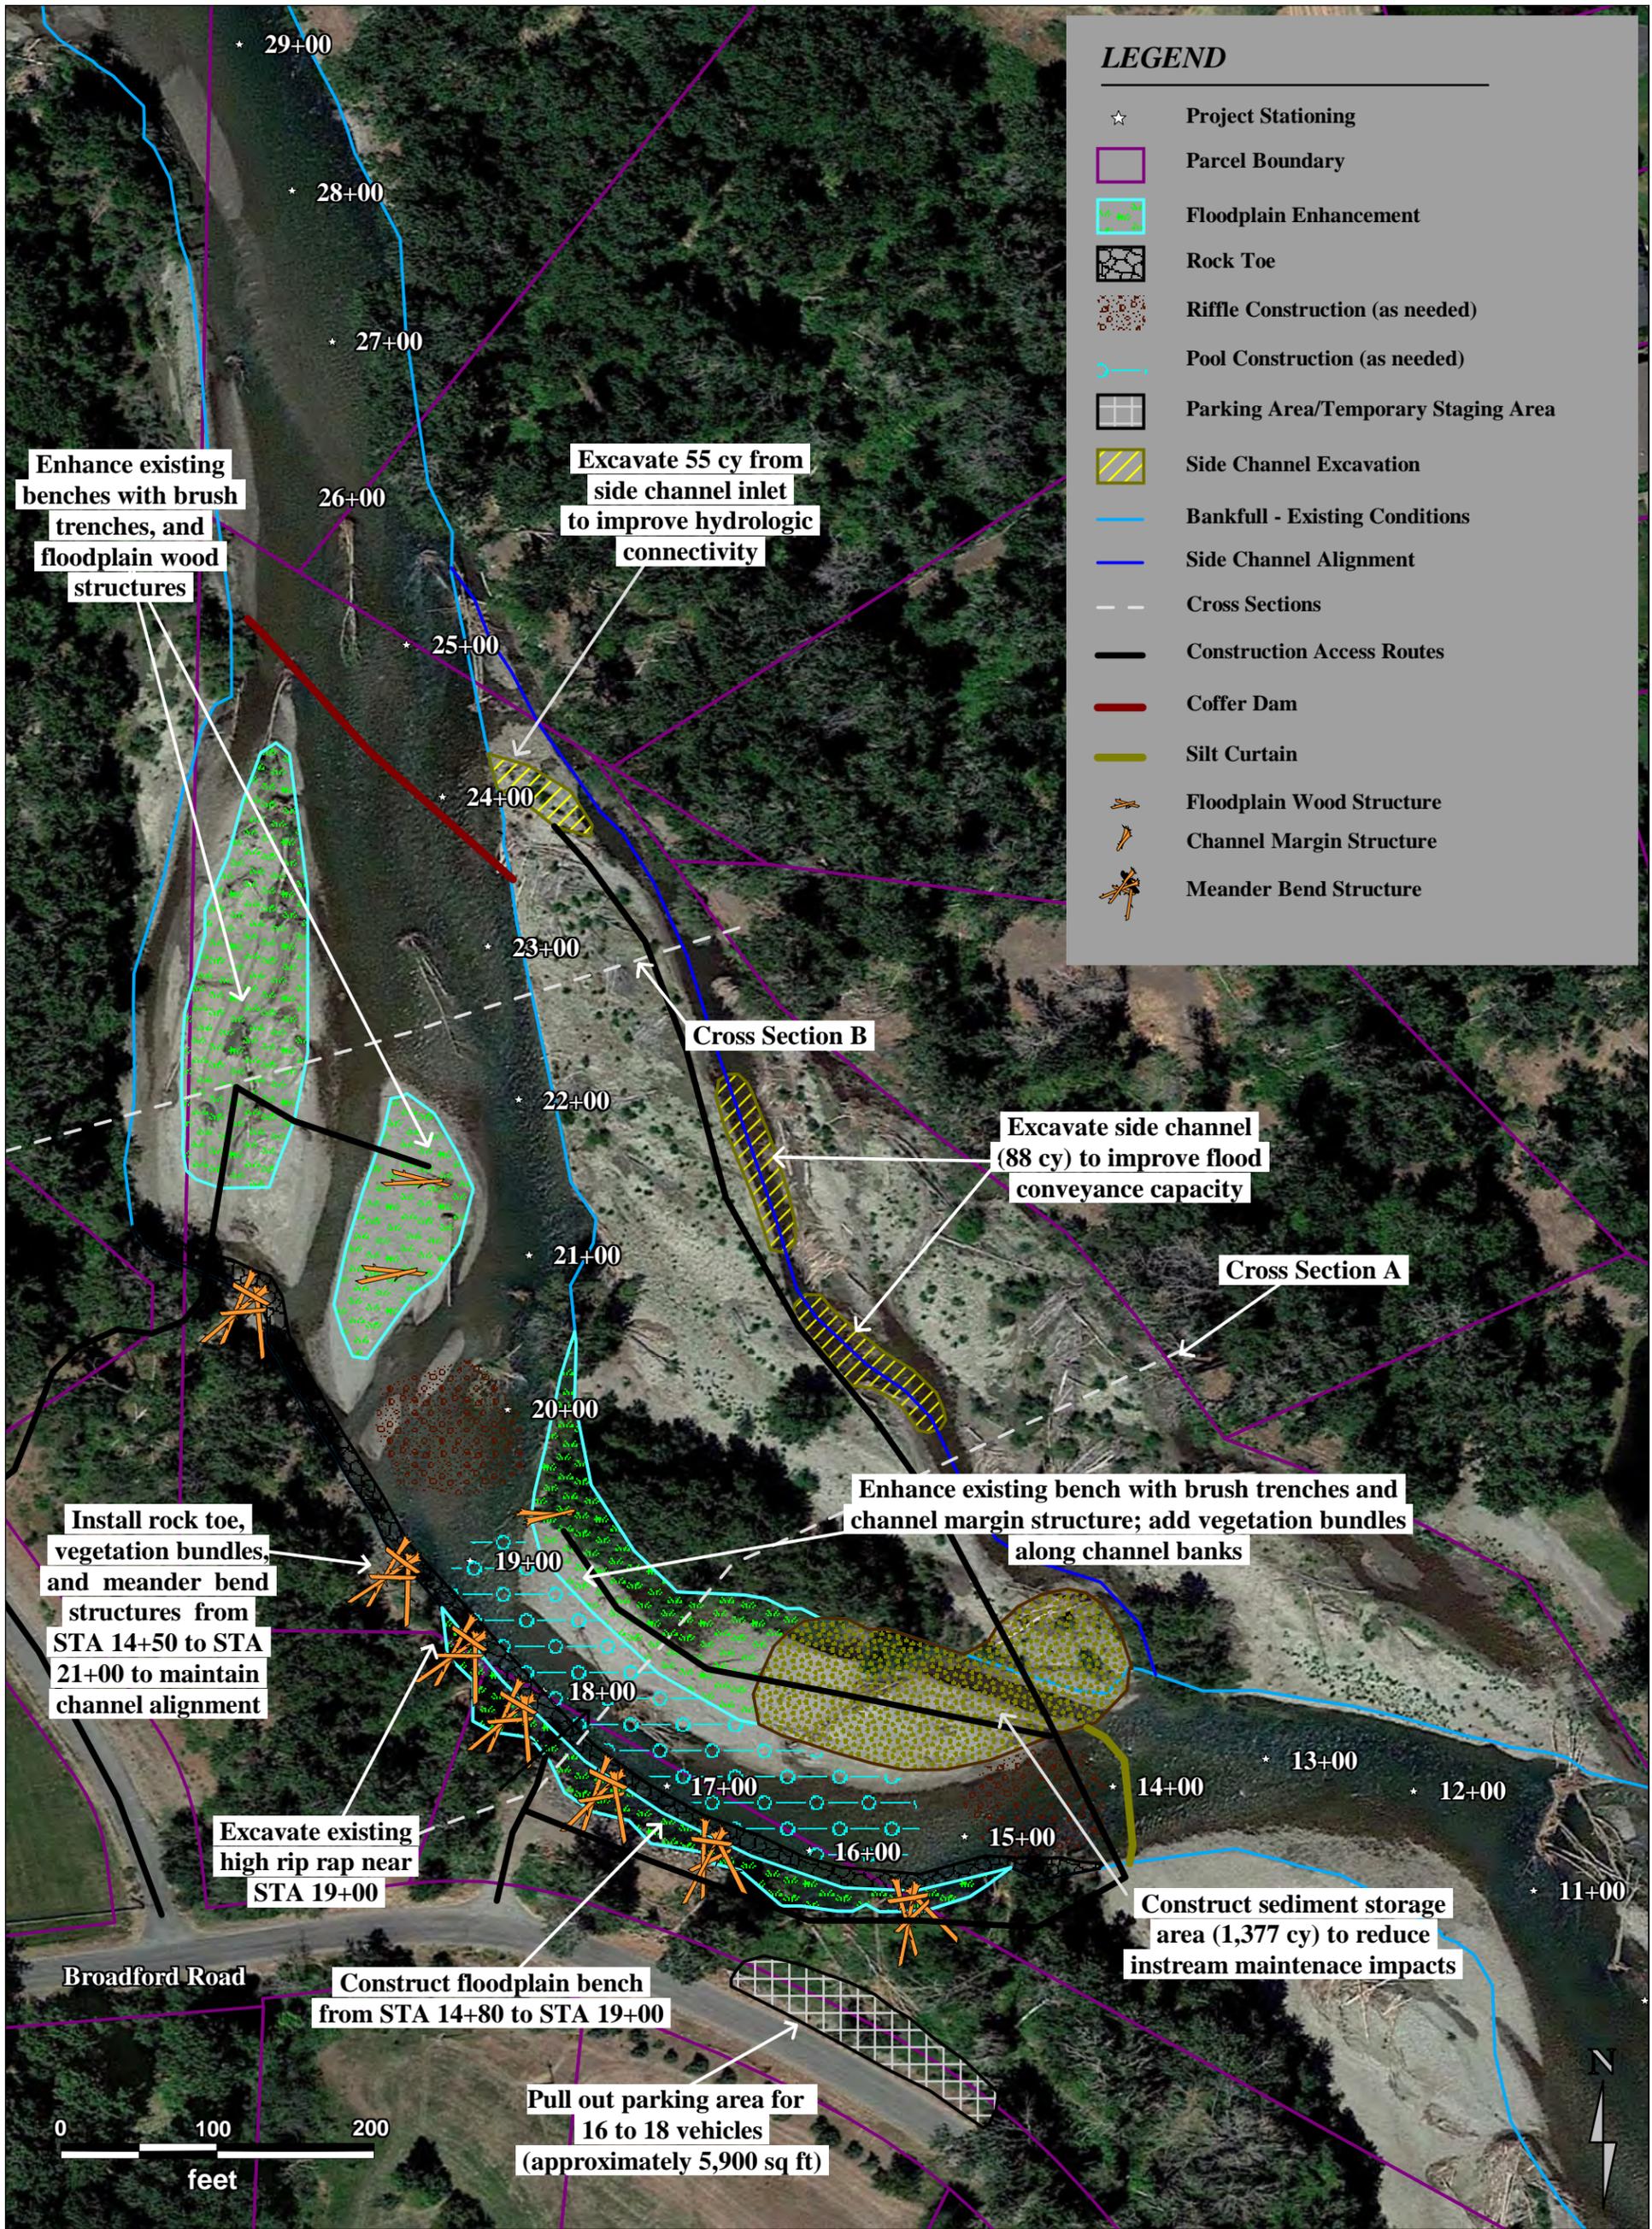

LEGEND

- ☆ Project Stationing
- ▭ Parcel Boundary
- ▨ Floodplain Enhancement
- ▨ Rock Toe
- ▨ Riffle Construction (as needed)
- ▨ Pool Construction (as needed)
- ▨ Parking Area/Temporary Staging Area
- ▨ Side Channel Excavation
- Bankfull - Existing Conditions
- Side Channel Alignment
- - - Cross Sections
- Construction Access Routes
- Cofferd Dam
- Silt Curtain
- ⌘ Floodplain Wood Structure
- ⌘ Channel Margin Structure
- ⌘ Meander Bend Structure

REV.	DATE	BY	DESC
0	5/28/19	JCP	Permit
1	9/03/19	JCP	Permit REV1

FINAL SITE PLAN

**Big Wood River Restoration Project,
Broadford Fisherman's Access Area, Blaine County, Idaho**

SHEET 9



PO Box 8578, 140 E Broadway, Suite 23, Jackson, WY 83002

SCALE: 1 inch = 100 feet
 UNITS: US Foot
 BASEMAP SOURCE: July 2017 Aerial Imagery