


NOT FOR CONSTRUCTION

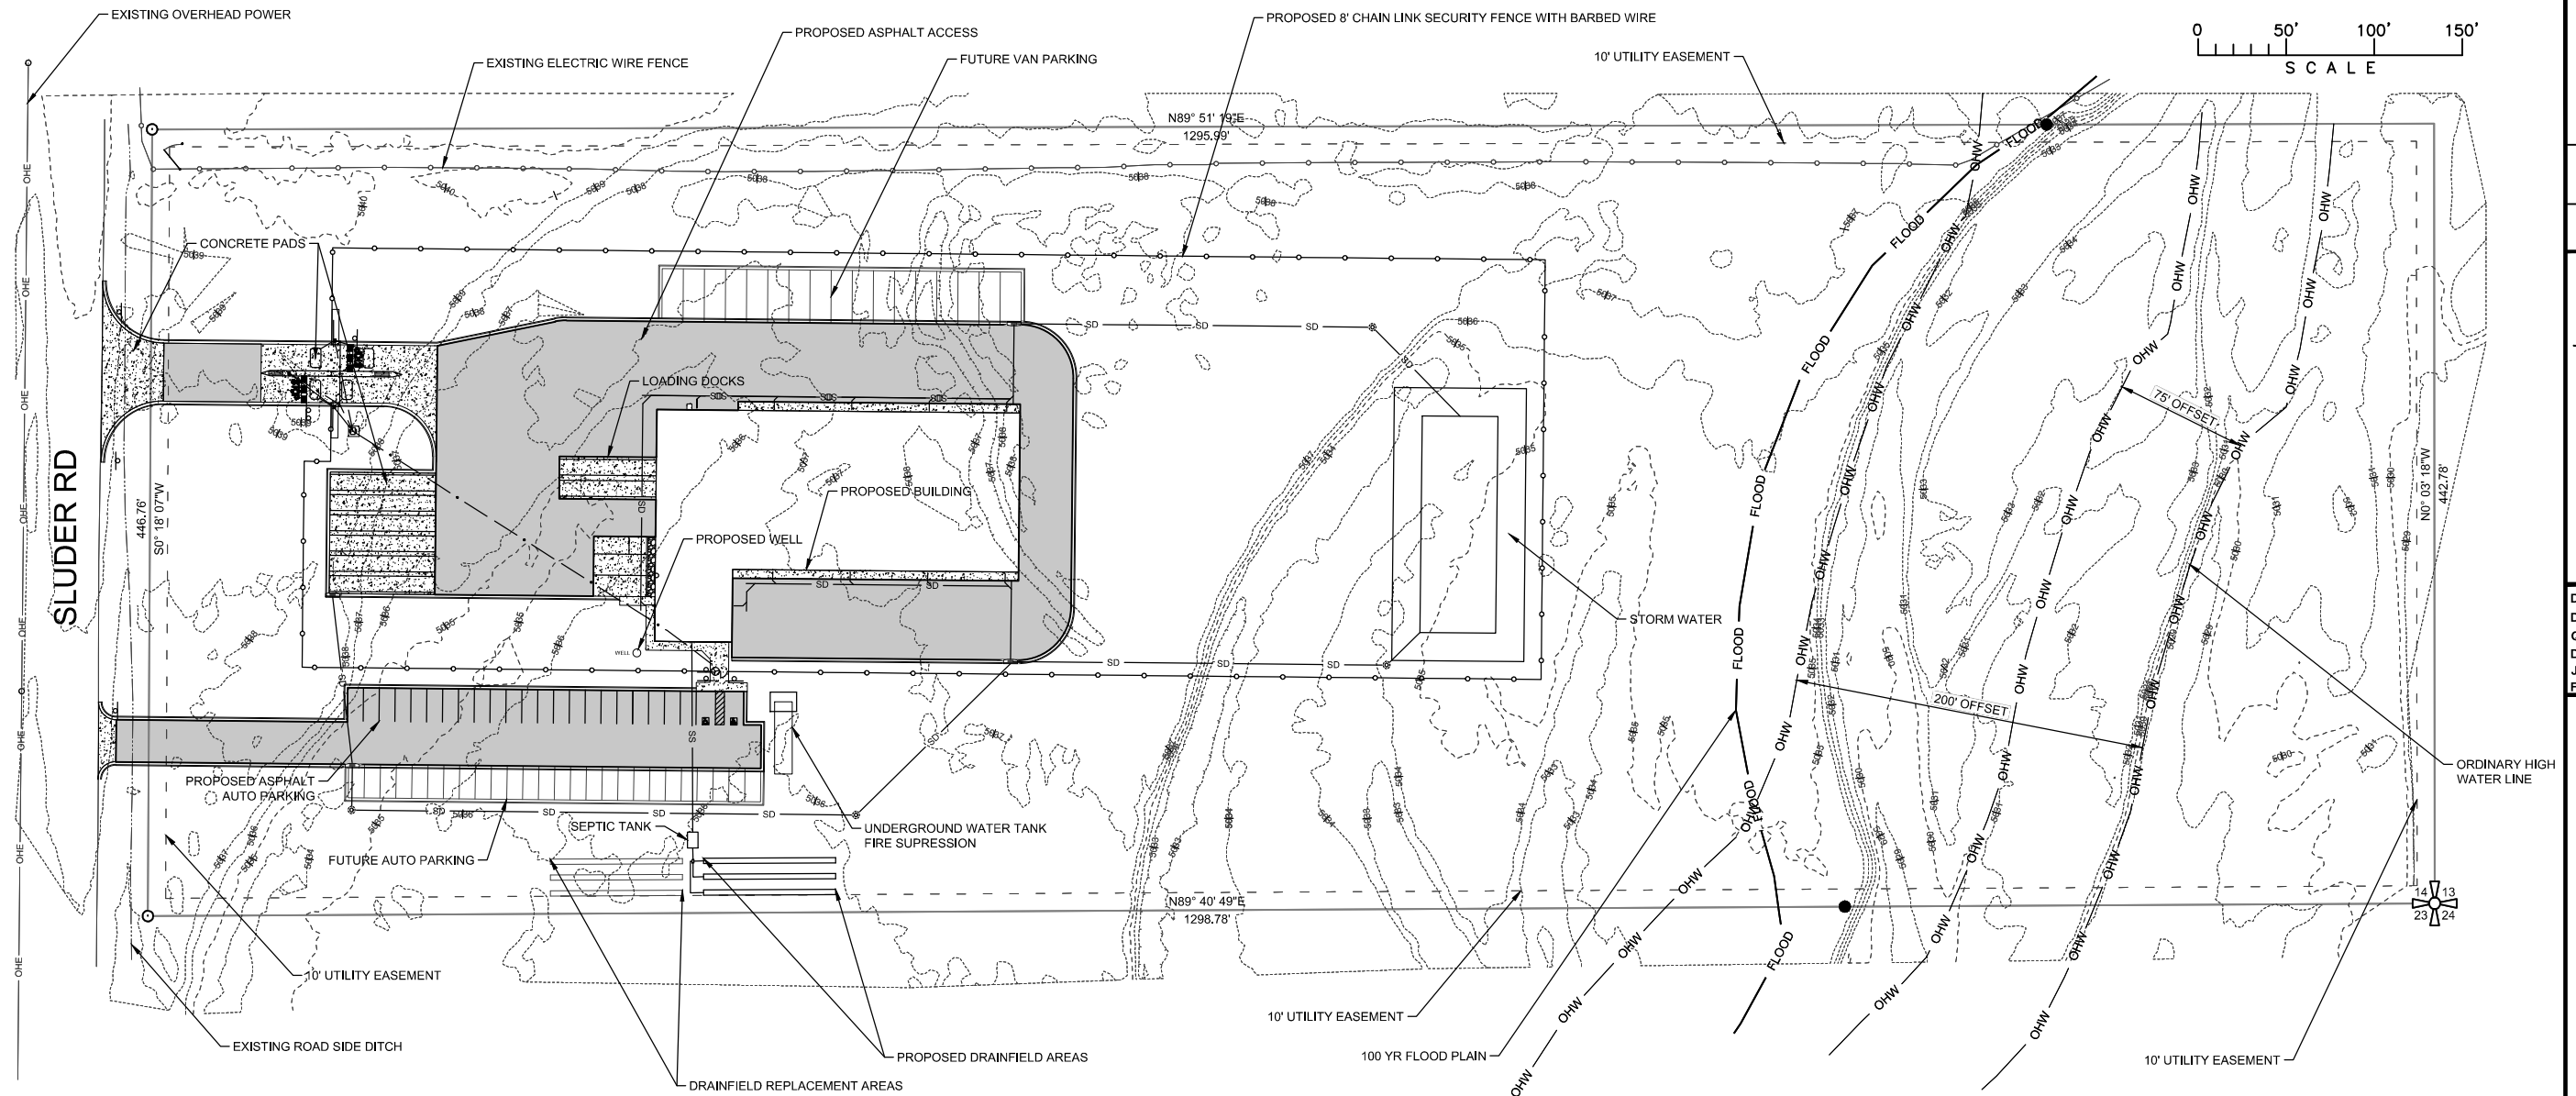

EXISTING	PROPOSED	DESCRIPTION
- - - - -	- - - - -	EASEMENT
- - - - -	- - - - -	PROPERTY BOUNDARY
- - - - -	- - - - -	FENCE
- - - - -	- - - - -	DITCH
- - - - -	- - - - -	OVERHEAD POWER
- - - - -	- - - - -	EDGE OF PAVEMENT
- - - - -	- - - - -	BUILDING
- - - - -	- - - - -	FLOOD
- - - - -	- - - - -	HIGH WATER LINE
○	○	WELL
○	○	POWER POLE
○	○	GATE (SWING)
○	○	SECTION CORNER

REV	DATE	REVISION



DRAWN BY: LD  
DESIGNED BY: LD  
QUALITY CHECK: CLB  
DATE: 6/15/2021  
JOB NO: TF21-021  
FIELDBOOK

180 GLENDALE ROAD  
BELLEVUE, IDAHO

CUP SITE LAYOUT

COUNTY SUP LAYOUT.DWG  
SHEET 1