


**NOTES:**

1. FOR ROADWAY WIDTHS AND SIDE SLOPES, SEE STANDARD DRAWING A1.
2. UTILITY LOCATIONS MAY ONLY BE MODIFIED FOR SPECIAL CONDITIONS OR LOCATIONS, AND SUCH MODIFIED LOCATIONS MUST BE APPROVED BY THE BLAINE COUNTY ROAD & BRIDGE MANAGER PRIOR TO INSTALLATION.
3. ALL MANHOLE AND VALVE LIDS SHALL BE RECESSED 0.1 FEET BELOW FINISHED ROAD SURFACE.
4. NO STRUCTURE OR FIXTURE SHALL BE LOCATED SO THAT SNOW PLOWING ACTIVITIES ARE IMPAIRED.
5. WATER LINES SHALL BE INSTALLED ACCORDING TO IDEQ AND IDWR REQUIREMENTS. SEWER LINES SHALL BE INSTALLED ACCORDING TO IDEQ NON-POTABLE AND POTABLE LINE CROSSINGS SEPARATION REQUIREMENTS..

## 1 UNDERGROUND UTILITIES STANDARD LOCATIONS

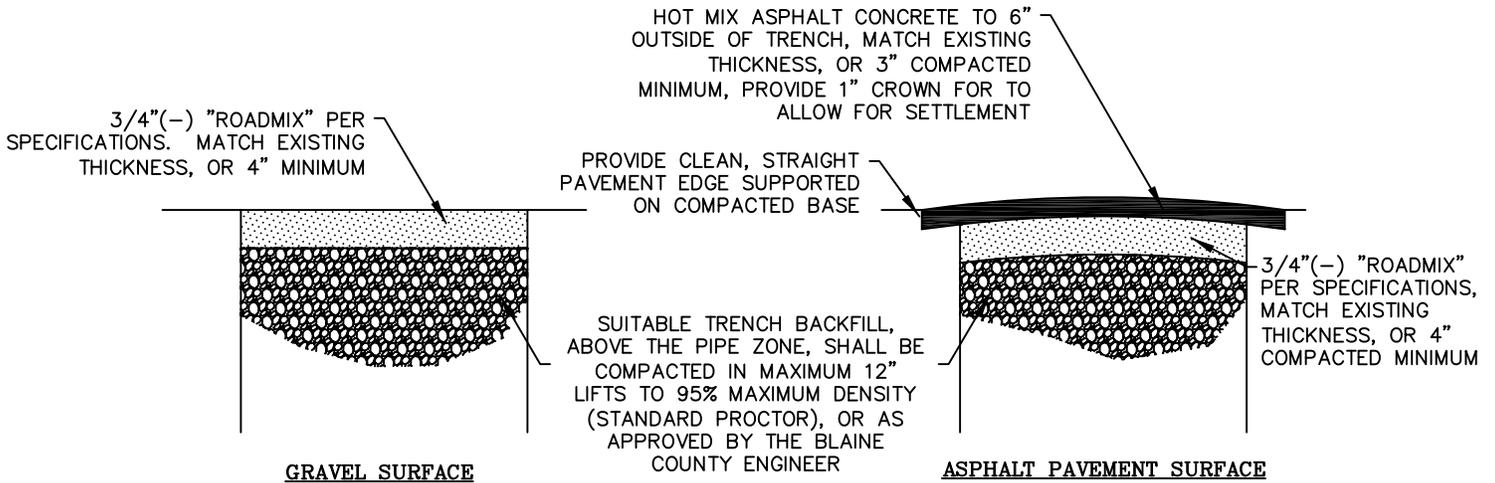

**NOTES:**

1. FOR SPECIFICATIONS, SEE BLAINE COUNTY ROAD AND STREET CONSTRUCTION SPECIFICATIONS.
2. BACKFILL UNDER ROAD SURFACE AREAS SHALL BE COMPACTED TO 92% MAX DENSITY (STANDARD PROCTOR) FROM TOP OF PIPE ZONE TO 4' BELOW SUBGRADE, 95% MAX DENSITY FROM 4' BELOW SUBGRADE TO SUBGRADE, UNLESS SPECIFICALLY APPROVED OTHERWISE BY THE BLAINE COUNTY ENGINEER.
3. BACKFILL UNDER LANDSCAPING OR AGRICULTURAL AREAS SHALL BE COMPACTD TO 92% MAX DENSITY (STANDARD PROCTOR) FROM TOP OF PIPE ZONE TO BOTTOM OF SURFACE RESTORATION, UNLESS SPECIFICALLY APPROVED OTHERWISE BY THE BLAINE COUNTY ENGINEER.

## 2 ROAD CUT AND PATCH STANDARDS

|   |  |                             |
|---|--|-----------------------------|
| <b>BLAINE COUNTY<br/>ROAD &amp; BRIDGE DEPARTMENT</b><br><small>186 W. GLENDALE ROAD<br/>BELLEVUE, IDAHO 83313<br/>(208) 788-5580</small> | <b>STANDARD DRAWING</b>                        | <b>STANDARD DRAWING NO.</b> |
|   | <b>UTILITY LOCATION AND CROSSING STANDARDS</b> | <b>A2</b>                   |
| <small>PROJECT INFORMATION</small><br><b>BLAINE COUNTY ROAD STANDARDS - SEPTEMBER, 2017</b>   |  | <b>SHT 1 OF 1</b>           |